


K:\MKN\_Civil\City of Princeton - Master Data\DWG\Exhibits\10 Year Projects.dwg

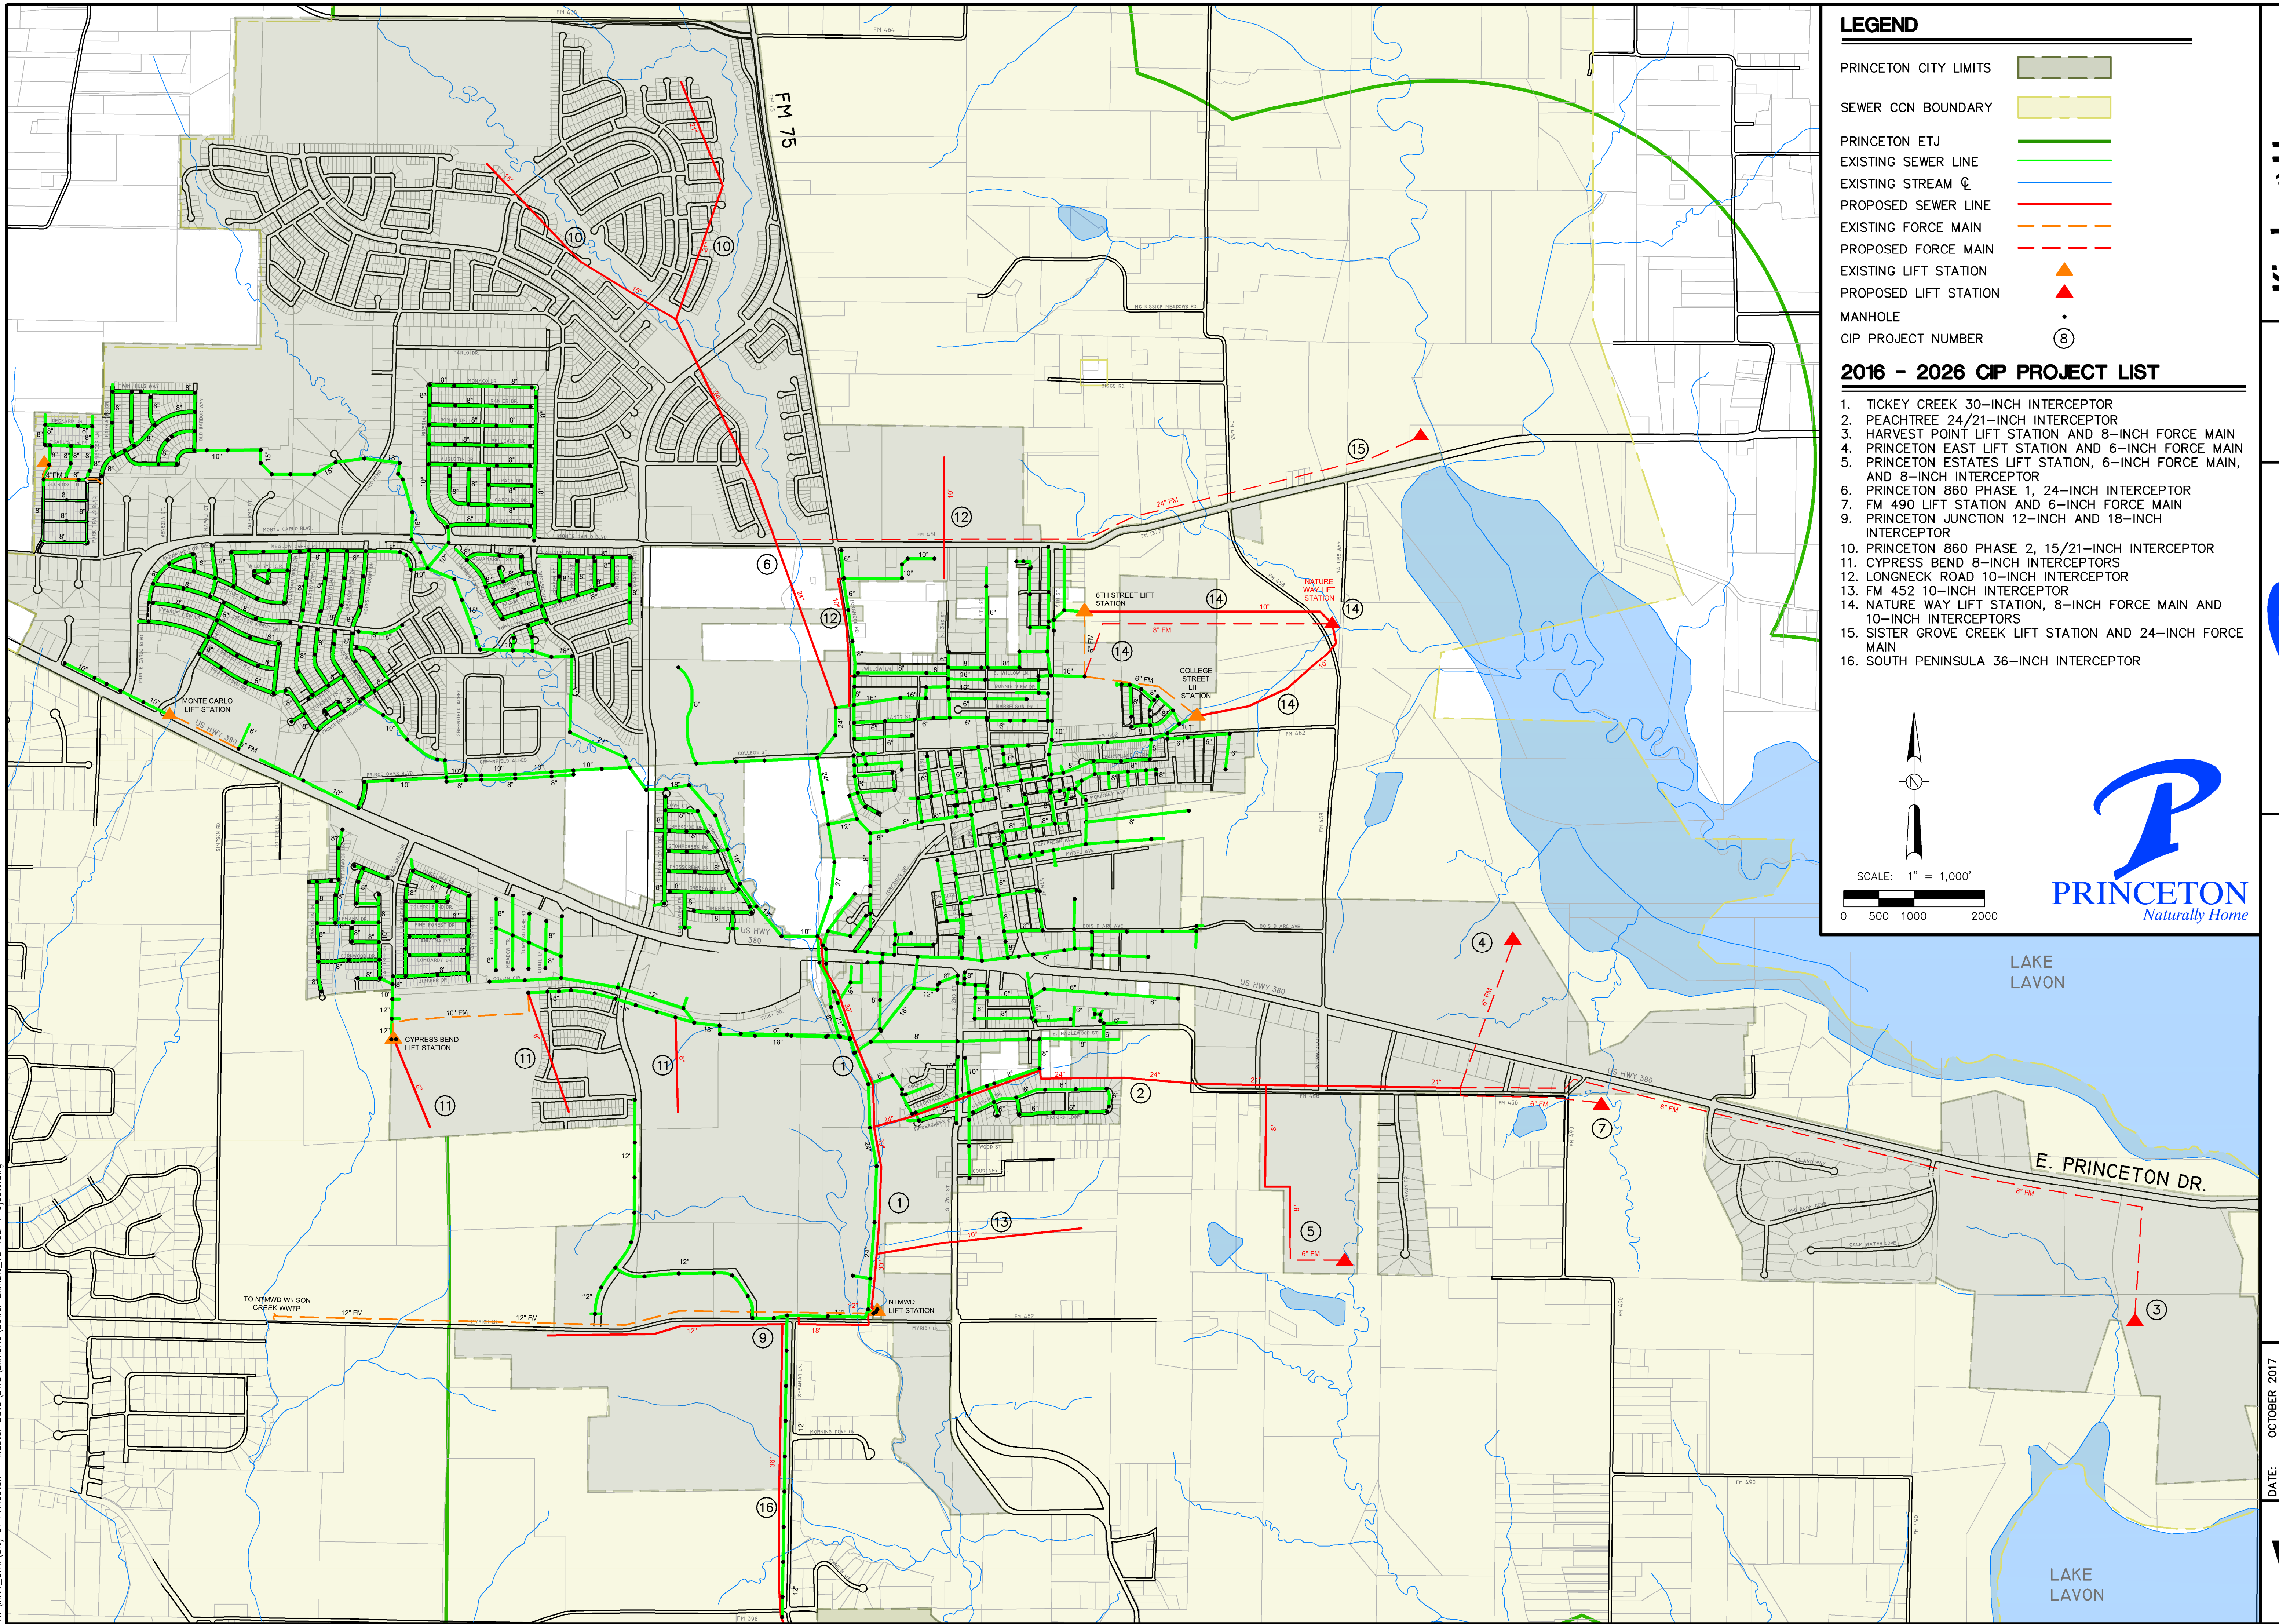


**LEGEND**

- PRINCETON CITY LIMITS
- SEWER CCN BOUNDARY
- PRINCETON ETJ
- EXISTING SEWER LINE
- EXISTING STREAM  $\phi$
- PROPOSED SEWER LINE
- EXISTING FORCE MAIN
- PROPOSED FORCE MAIN
- EXISTING LIFT STATION
- PROPOSED LIFT STATION
- MANHOLE
- CIP PROJECT NUMBER

**2016 - 2026 CIP PROJECT LIST**

1. TICKEY CREEK 30-INCH INTERCEPTOR
2. PEACHTREE 24/21-INCH INTERCEPTOR
3. HARVEST POINT LIFT STATION AND 8-INCH FORCE MAIN
4. PRINCETON EAST LIFT STATION AND 6-INCH FORCE MAIN
5. PRINCETON ESTATES LIFT STATION, 6-INCH FORCE MAIN, AND 8-INCH INTERCEPTOR
6. PRINCETON 860 PHASE 1, 24-INCH INTERCEPTOR
7. FM 490 LIFT STATION AND 6-INCH FORCE MAIN
9. PRINCETON JUNCTION 12-INCH AND 18-INCH INTERCEPTOR
10. PRINCETON 860 PHASE 2, 15/21-INCH INTERCEPTOR
11. CYPRESS BEND 8-INCH INTERCEPTORS
12. LONGNECK ROAD 10-INCH INTERCEPTOR
13. FM 452 10-INCH INTERCEPTOR
14. NATURE WAY LIFT STATION, 8-INCH FORCE MAIN AND 10-INCH INTERCEPTORS
15. SISTER GROVE CREEK LIFT STATION AND 24-INCH FORCE MAIN
16. SOUTH PENINSULA 36-INCH INTERCEPTOR

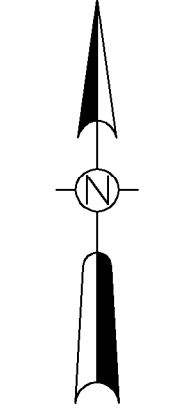

SCALE: 1" = 1,000'  
0 500 1000 2000



**Kimley»Horn**  
Texas Board of Professional Engineers, Registration Number: F-989  
 100 WEST DORAMIA STREET, SUITE 100, DALLAS, TX 75208

No.	Revision	By	Date

**PRINCETON**  
Naturally Home

**CITY OF PRINCETON WASTEWATER INFRASTRUCTURE MAP**

DATE:	OCTOBER 2017
DESIGN:	TLS
DRAWN:	SAW
CHECKED:	JH
KHA NO.:	N/A

SHEET  
**WW**